

DRAWING PATH: P:\0166_0200\0170100\Wixom_Road_Over_Huron_River\Drawings\Civil\Stage1\70100DTR.dwg Mar 26, 2018 - 4:55pm



DETOUR SIGN LEGEND				
I.D. NUMBER	SIGN	SIGN DESIGNATION	SIZE	** NUMBER REQUIRED
1		SS-1	84x48	8
2		SS-2	36x12	26
2A		SS-2A	48x15	15
3		M4-9R	30x24	4
3A		M4-9R MOD	30x30	4
4		M4-9L	30x24	5
4A		M4-9L MOD	30x30	5
5		M4-9S	30x30	9
6		W20-1	48x48	5
7		W20-3	48x48	4
7A		W20-3	48x48	2
8		W20-2	48x48	6
9		M4-8a	24x18	2
10		R11-2	48x30	2
11		R11-4	60x30	2
12		R5-18c	48x48	2
13		G20-2	48x24	2
14		SS-3	42x36	4
15*		SS-4	72x36	2
16		SS-5	30x36	3
17		R11-2	48x30	4

* SIGN LOCATION AS DIRECTED BY ENGINEER


- LEGEND**
- ROAD CLOSED - LOCAL ACCESS ONLY
 - CONSTRUCTION AREA - TOTAL CLOSURE
 - DETOUR ROUTE
 - TRAFFIC SIGNAL IMPACTED
 - TEMPORARY SIGN
 - TYPE III BARRICADE

MISCELLANEOUS QUANTITIES


TOTAL	UNIT	DESCRIPTION
20	Ea	Barricade, Type III, High Intensity, Double Sided, Lighted, Furn
20	Ea	Barricade, Type III, High Intensity, Double Sided, Lighted, Oper
2	Ea	Lighted Arrow, Type C, Furn
2	Ea	Lighted Arrow, Type C, Oper
1	LSUM	Minor Traf Devices
40	Ea	Plastic Drum, High Intensity, Furn
40	Ea	Plastic Drum, High Intensity, Oper
10	Ea	Sign Cover
777	Sft	Sign, Type B, Temp, Prismatic, Furn
777	Sft	Sign, Type B, Temp, Prismatic, Oper
650	Sft	Sign, Type B, Temp, Prismatic, Special, Furn
650	Sft	Sign, Type B, Temp, Prismatic, Special, Oper

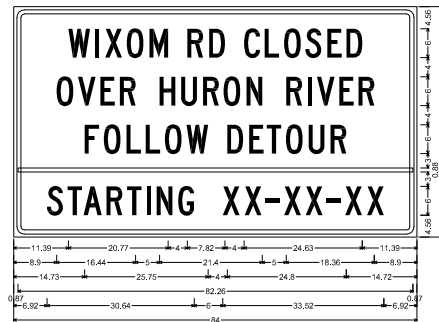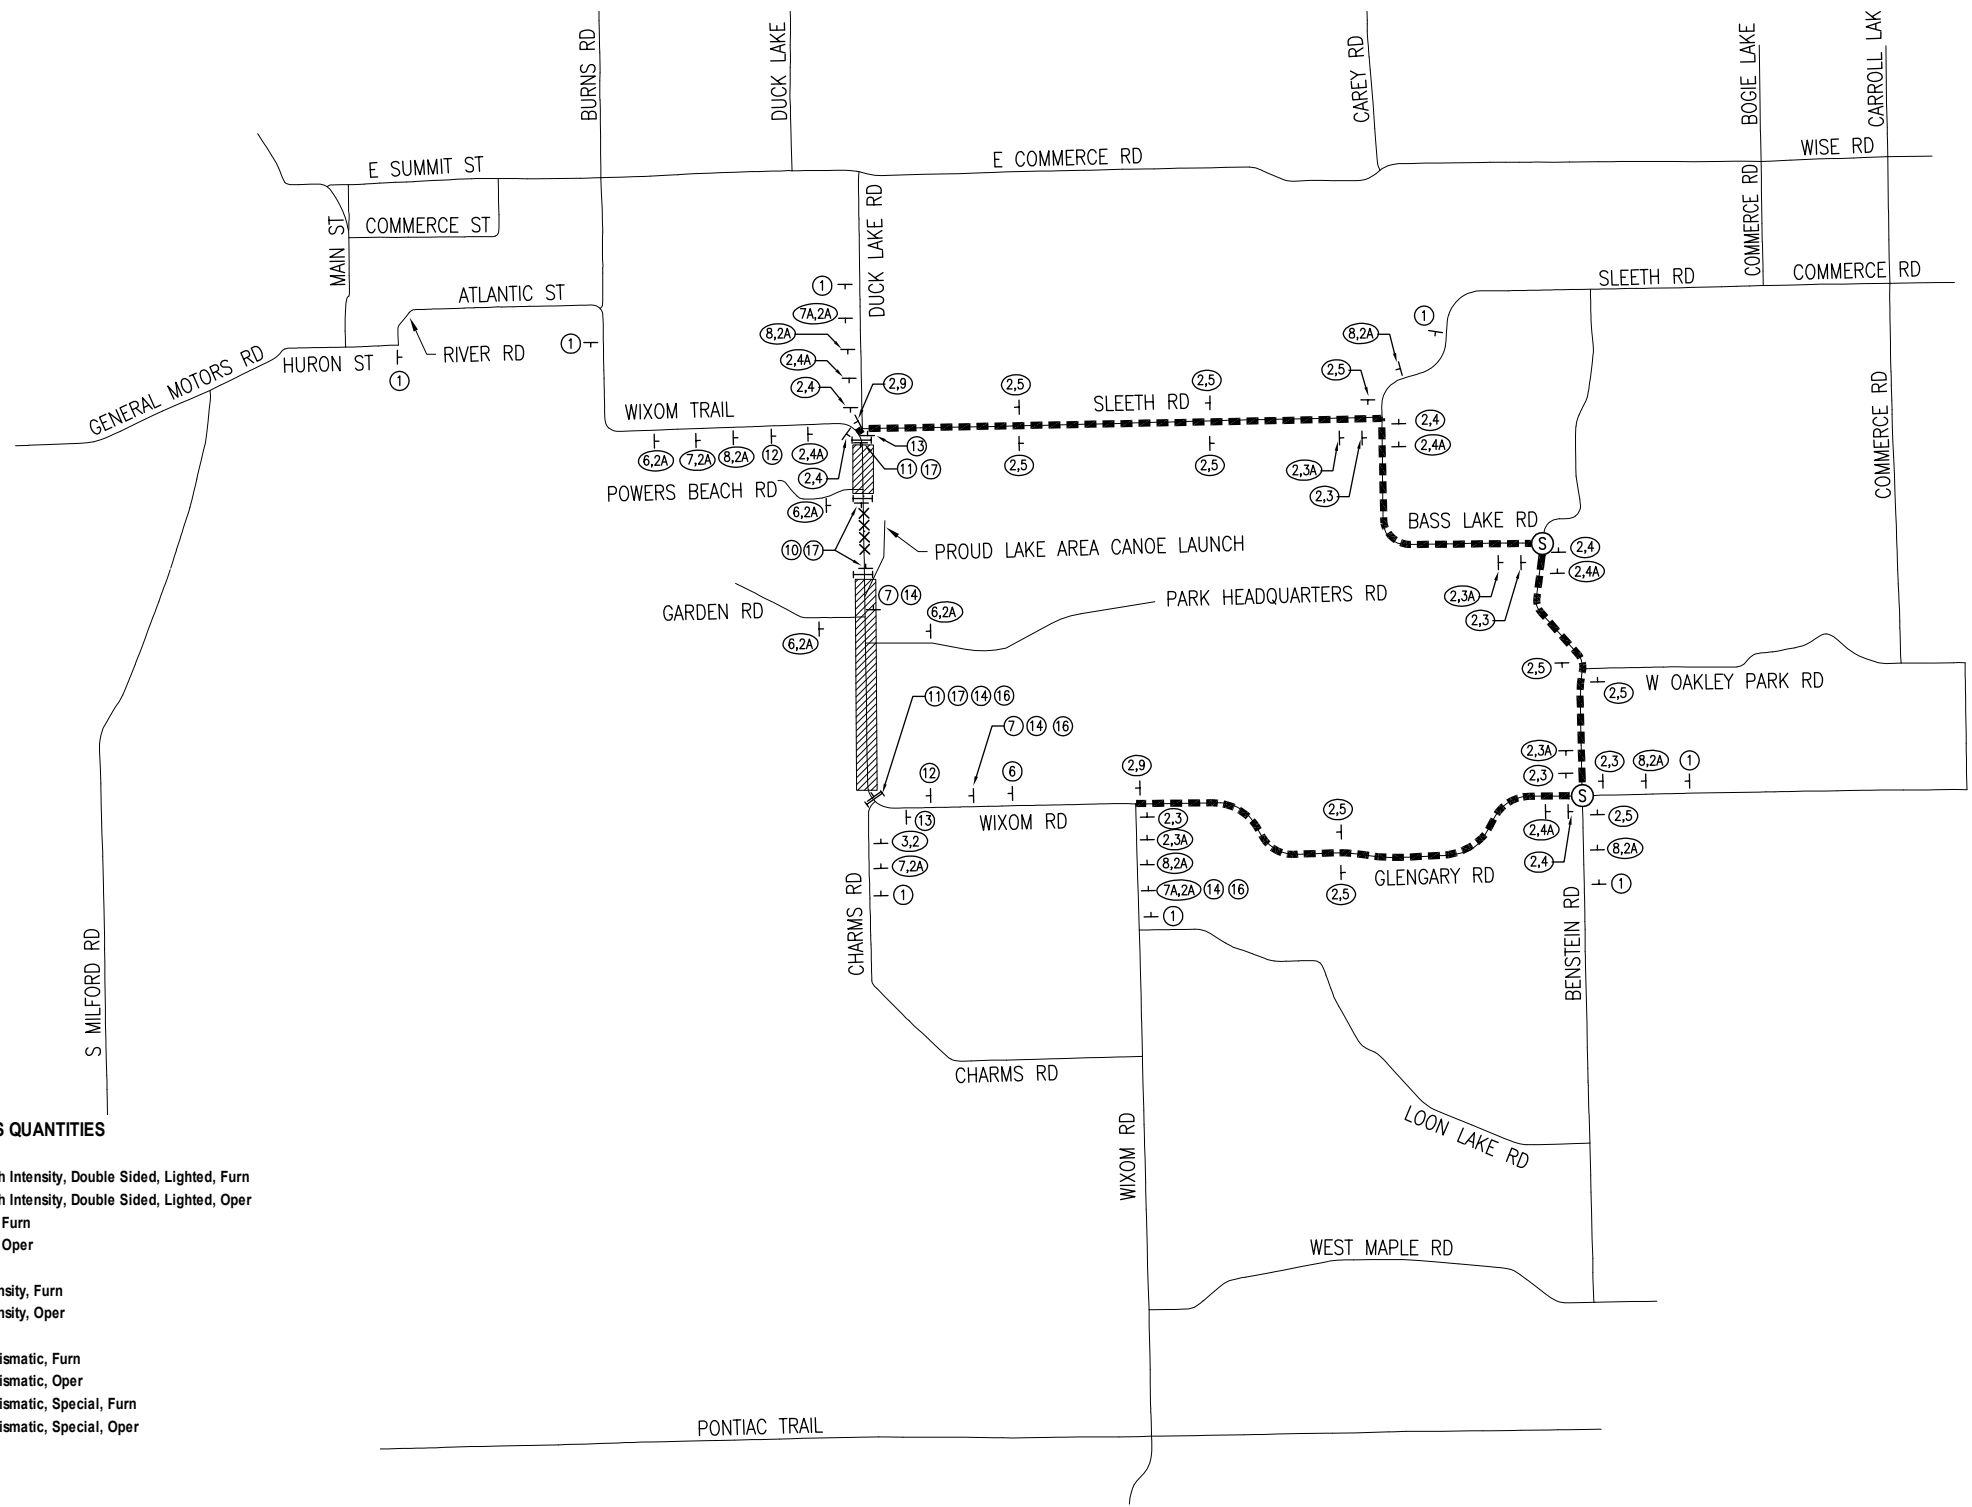

SS-1

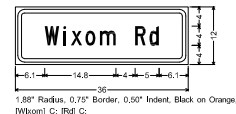


SS-2

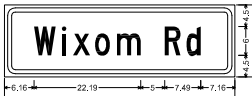


SS-2A



SS-3

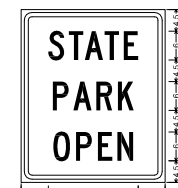

SS-5

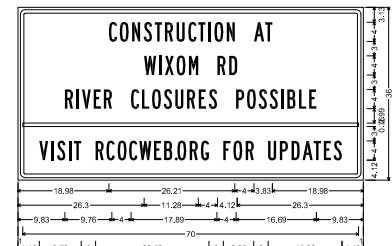

SS-4*

*PLACE IN CENTRAL PARK (MILFORD), AS DIRECTED BY ENGINEER

OHM
ARCHITECTS ENGINEERS PLANNERS
34000 Plymouth Road
Livonia, MI 48150
P (734) 522-6711 | F (734) 522-6427
OHM-ADVISORS.COM

REVISIONS:

NO.	DATE	DESCRIPTION
###	###	###
###	###	###
###	###	###
###	###	###

DATE: 07/07/2010 PROJ: 0101000000 COUNTY: OAKLAND CAD: N/A PROJ: N/A ENG: N/A AUB: N/A

CITY/VILLAGE/TOWNSHIP: COMMERCIAL TWP SCALE: 1" = 100' HORIZ. DATUM: NAD83 VERT. DATUM: 11

ROAD COMMISSION FOR OAKLAND COUNTY
WIXOM ROAD OVER HURON RIVER
DETOUR PLAN

SHEET: 4 OF 31

COPYRIGHT 2016 OHM ALL DRAWINGS AND WRITTEN MATERIALS APPEARING HEREIN CONSTITUTE THE ORIGINAL AND UNPUBLISHED WORK OF OHM AND THE SAME MAY NOT BE REPRODUCED, COPIED, DISSEMINATED, OR DISCLOSED WITHOUT PRIOR WRITTEN CONSENT OF OHM