
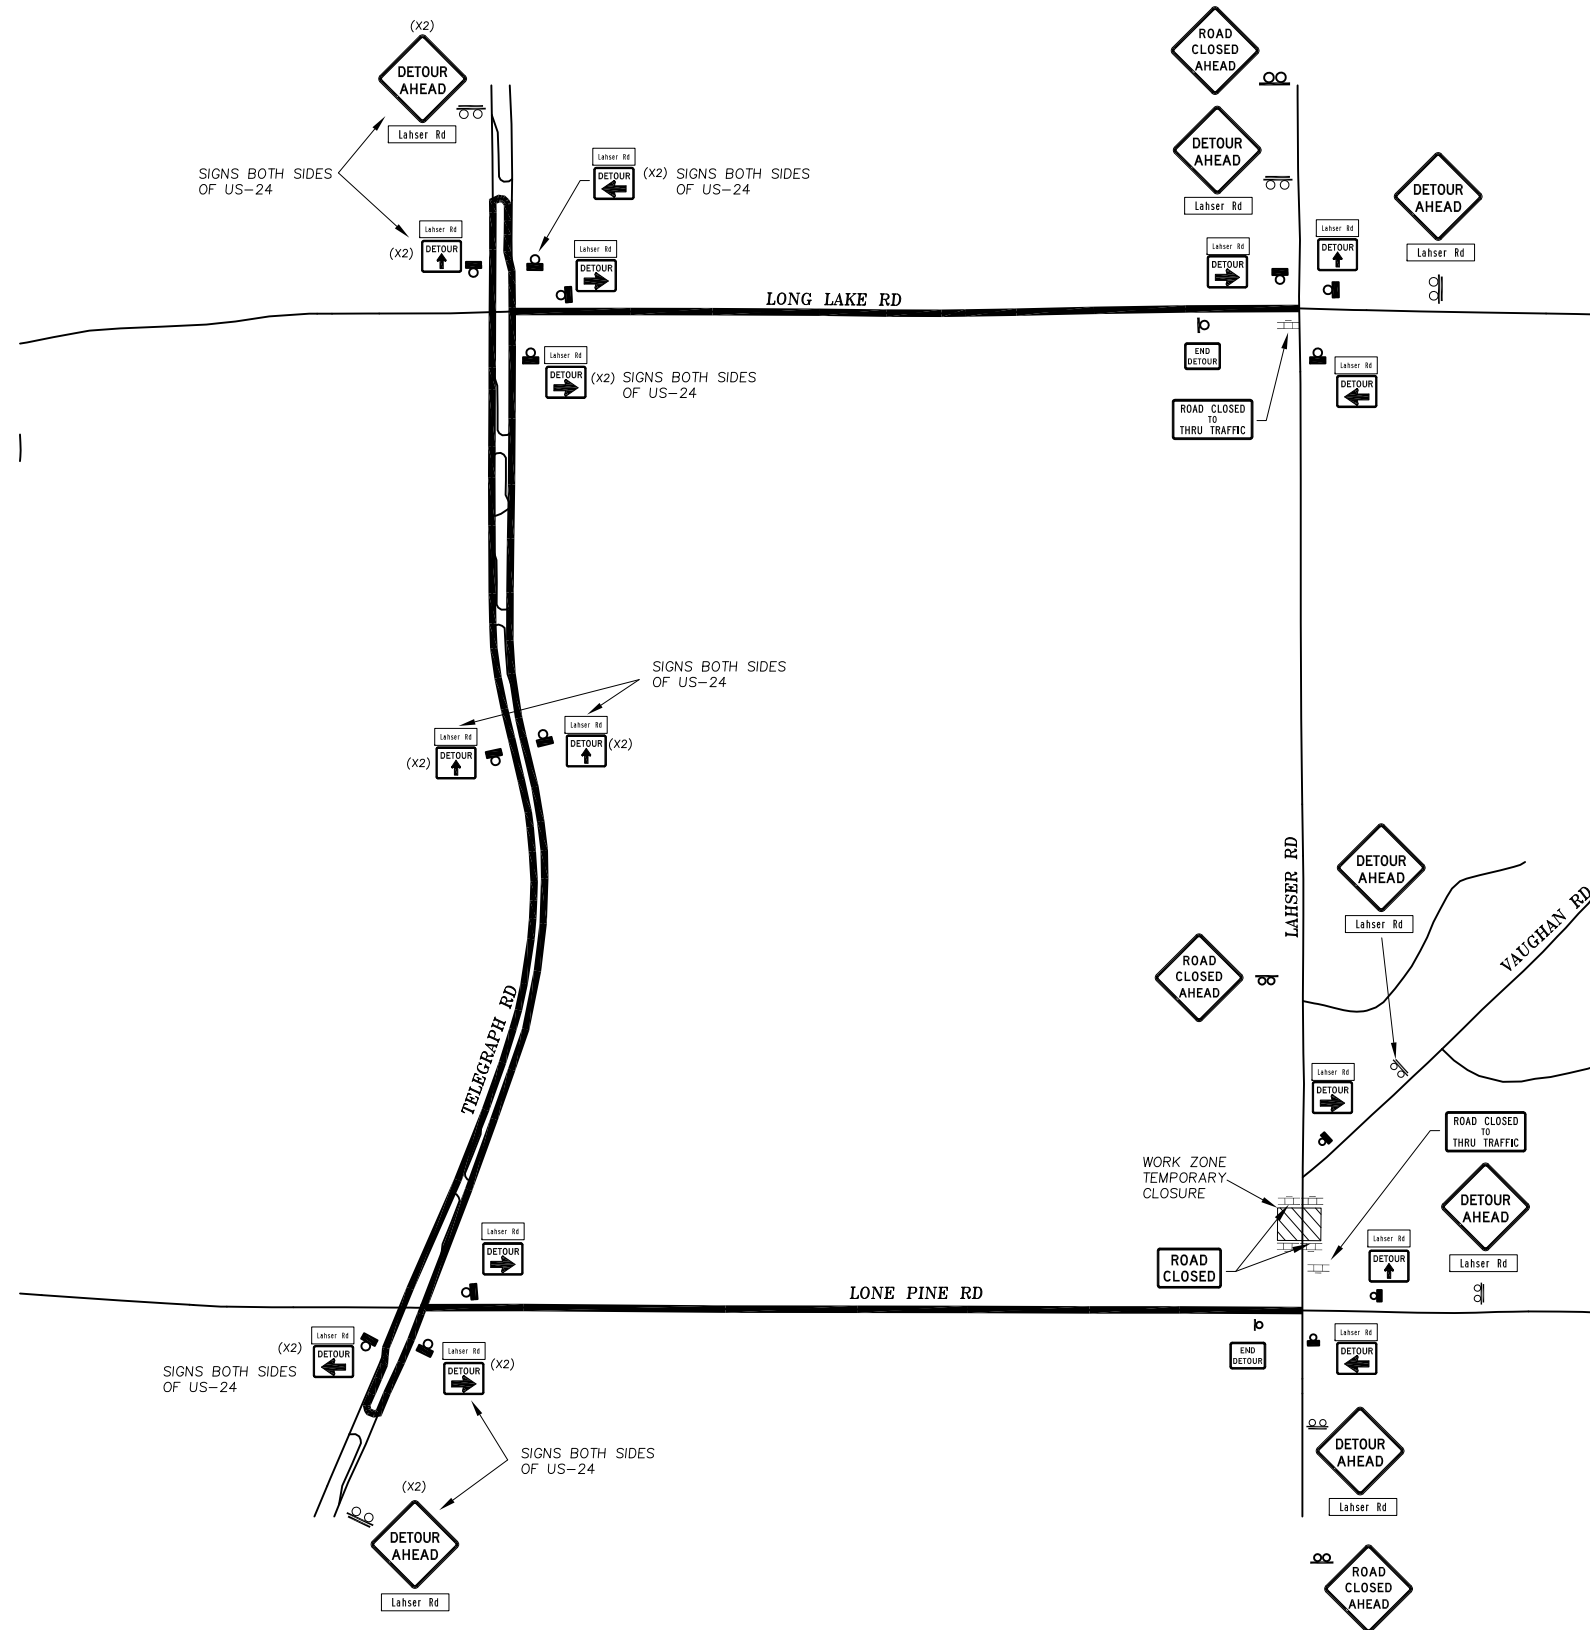


Detour Signing Diagram

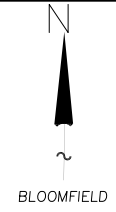

| KEY | | |
|-----|--------------------|-----------------------------|
| 4 | R11-2-48x30 | ROAD CLOSED |
| 2 | R11-4-60x30 | ROAD CLOSED TO THRU TRAFFIC |
| 6 | TYPE III BARRICADE | |
| 3 | W20-3 48x48 | ROAD CLOSED AHEAD |
| 9 | W20-2 48x48 | DETOUR AHEAD |
| 9 | CONST D3-1 48x12" | Lahser Rd |
| 22 | CONST D3-1 30x12" | Lahser Rd |
| 8 | M4-9 30x24 R | DETOUR |
| 8 | M4-9 30x24 T | DETOUR |
| 6 | M4-9 30x24 L | DETOUR |
| 2 | M4-8A 24x18 | END DETOUR |

EACH M4-9 SHALL HAVE A D3-1-30 ROAD NAME PLAQUE.

DETOUR ROUTE

WORK ZONE

C:\USERS\WILFONG\DOCUMENTS\TRAFFIC\BLOOMFIELD\DETOURS\LAHSER\LAHSER LONE PINE DETOUR Aug. 1, 19 - 6:48 AM